


SINGAL PASS HEAT EXCHANGER

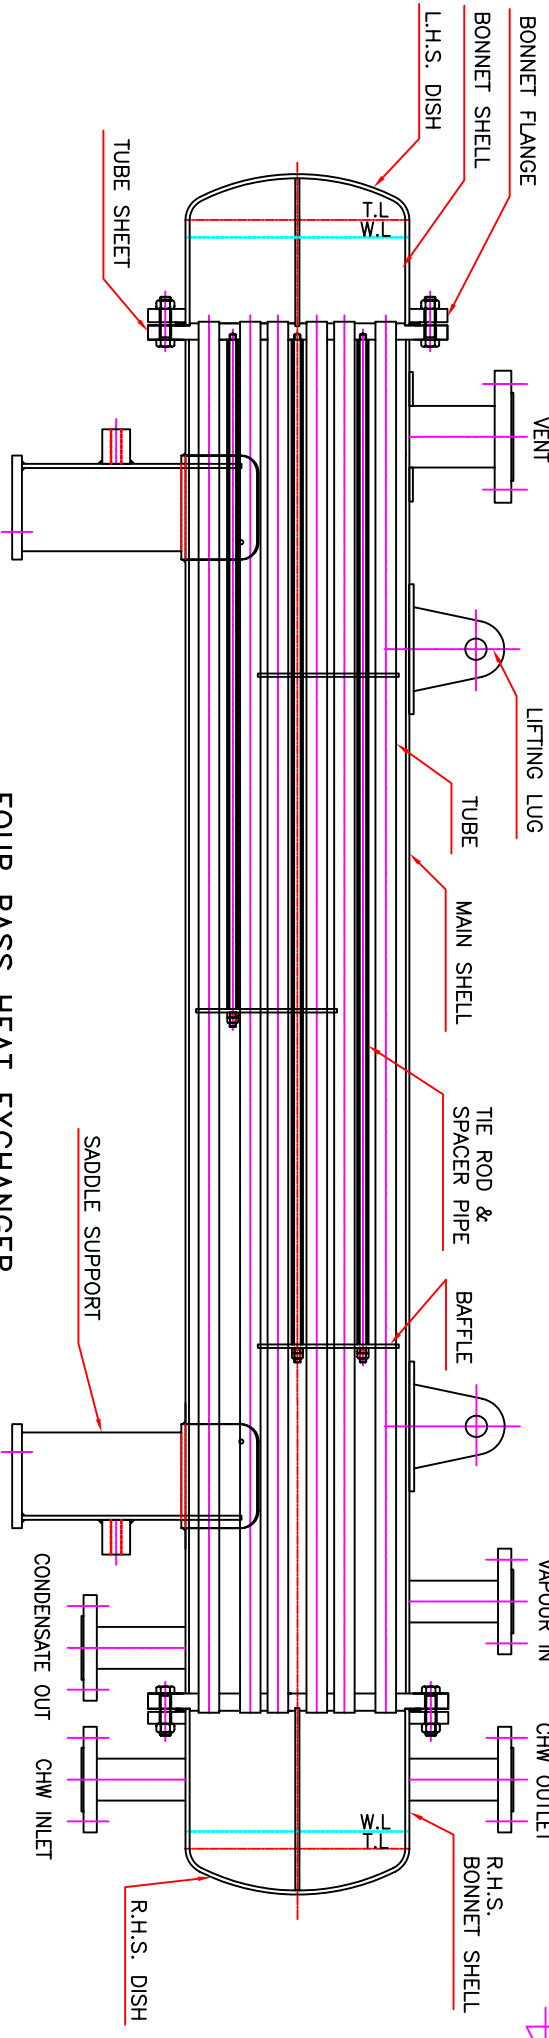

FOUR PASS HEAT EXCHANGER

KALINA ENGINEERING PVT. LTD.

MUMBAI - 400 092

TITLE HORIZONTAL HEAT EXCHANGER

DWG. NO. - 293B

Rev. R0 Sheet 1/1